Contact Ron Ferris, P E.
11834 Bricksome Avenue
Baton Rouge, Louisiana 70816
Phone (225) 292-6838
Fax: (225) 292-0441
Email: rferris@ferrisine.com Contact Rich Hymel, RLA
11854 Bricksome Avenue
Baton Rouge, Louisiana
Phone; (225) 292-6838
Fax (225) 292-0441
Email: rhymel @fernsine.com Ferris Engineering & Surveying, LLC. 1.) REVISED SIGN ON SW SIDE OF PARCEL 2 TO BE A PRION SIGN AND REDUCE HEIGHT FROM 100' TO 40' 1.) INCREASED COMMON OPEN SPACE FROM 12.28 ACRES TO 13.390 ACRES (LESS THAN 10% INCREASE). 2.) LIPOUTE CALCULATIONS TO LIRBOIT ACRUM MARKES PER APPROVED PROJECTS AND COMPLETED CONSTRUCTION WITHEN THE PROJECTS AND COMPLETED CONSTRUCTS AND COMPLETED CONSTRUCTS A REVISION TO CONCEPT PLAN APPROVED BY THE PLANNING COMMISSION STAFF ON SEPTEMBER 11, 2018 REVISED TO: 2) UPDATED ALL PLAN SHEETS ACCORDINGLY. Ferris Land Design, LLC. REVISION TO CONCEPT PLAN APPROVED BY THE PLANNING COMMISSION STAFF ON MAY 23, 2019 REVISED TO: ENGINEER / SURVEYOR RYAN L. HOLCOMB, AICP INTERIM PLANNING DIRECTOR REVISION 10 ANDSCAPE ARCHITECT UPPATED CAPERAL OSCORPTON LANGUAGE TO RELACE.

"OFFICE/RETAL" IN AREA A AND NICLIDE MEDICAL OFFICES.

MULTI-FAMELY RESIDENTIAL, AND NOCION FRING/SHOOTING

RANGE WITH EDUCATIONAL CEPTER AND CLUB AS GENERAL


ALLIMAGEE VISES. AUTO DEALERSHIPS WILL NOT BE ALLOWED TO OUTSIDE LOUD SPEAKERS. Fairwood Ubrary LAR ACCESS BETWEEN STONEGATE AND THE
S AT MILLERVILLE WILL BE FOR EMERGENCY
ES ONLY THROUGH A CRASH GATE.
MAKENTS MUST BE RESOLVED TO
ACTION OF DEPARTMENT OF DEVELOPMENT
LE CHARMIST SAME VICTOPER WILL HAVE 75% OF THE REQUIRED NOPEN SPACE AREAS ALONG THE OWNERS SET WILL HAVE DESTING HOME OWNERS FE PROPOSED DEVELOPMENT AND ANOSCAPE BERM WITH A MOOD PRIVACY FENCE OM TOP THE AUTHOR DEVELOPMENT FINCE OM TOP THE AUTHOR DEVELOPMENT FINCE OM TOP THE AUTHOR DEVELOPMENT AND THE FINCE OF TOP THE AUTHOR DEVELOPMENT AND THE FINCE OF TOP THE AUTHOR DEVELOPMENT AND THE FINCE OF TSIDE LIGHTING REQUIREMENTS WILL HAVE FORM TO ALL EBR PARISH CODES FOR THE TO TOWNING THE WOOD PRIVACY FENCING PRIOR TO the shet, location map, and general designition together constitutes plan CHIECTURAL ELEVATIONS NSED CONCEPT PLAN LITIES LOCATED WITH NOUSLY APPROVED CONCEPT PLAN SEN FOOT OPEN PROPERTY METAL OR WOOD


SET THE HOMEOWHERS DESCRETION.
SAY IF THE HOMEOWHERS DESCRETION.
SAY IF THE HOMEOWHER ALFELDY
FOR AND WANTS TO KEEP IT, THEN THE
WILL ALLOW THAT ALSO.
TO FOUR (4) STORY BUILDINGS MILL
OWED WITHIN JO FEET OF THE
GOUNDARIES OF ADJACENT SINGLE
FOR @⊕ RETAIL FOREST PARK REVISED PUD CONCEPT PLAN PACKAGE PARISH MAP OF THE GREENS AT MILLERVILLE, FORMERLY TRACT FCC-2-C OF THE FAIRWOOD CLUB PROPERTY, A 1.137 ACRE TRACT, AND A 3.07 ACRE (J.C. AUCOIN) TRACT LOCATED IN SECTION 17 & 38, TOWNSHIP 7 SOUTH, RANGE 2 EAST, GREENSBURG LAND DISTRICT, CITY OF BATON ROUGE, EAST BATON ROUGE PARISH, LOUISIANA. HOT TO SCALE GREENS AT PARCELS 1-A, 2, 3-A, 3-B, 3-C, 3-D, 4-A, 5, & 6 (FORMERLY APPROVED P.U.D. 1-06 AND P.U.D. 4-12) APPROPRIATE REAL ESTATE, OCTOBER 2020 7932 SUMMA, SUITE B-1 BATON ROUGE, LA 70809 PHONE 225.612 2304 FAX: 225.612,1003 DEVELOPER Kay Wilton Wingate Buckin Brooks E Shera LLC LLERVI Tran S.Hanell's Ferry QUADRANGLE MAP 6 Θ n. Prenliss Turrel 9 SITE Θ FERRIS ENGINEERING & SURVEYING, L.L.C.
CMIL ENGINEERS . LAND SURVEYORS . LAND PLANNING . JUINCIPAL/ANSHWAY
11854 BROSSIME ANDRE - BATCH ROUGE, LOUISMAN 70016 / FH 225-292-4458 - FAX 225-292-4441 Spruce Firewood Salisbury THE COLOR COMMON PART SPACE OF THE STANKE I, BUT THAT, WAS SHAPE AND THE CANADA OF THE STANKE AND THE CANADA OF THE STANKE AND DAMEN UPDI SPACE POR TOWAT LYDUT (SEE REY 3 DESCRIPTION ON TITLE SHEET)
PERMENTINE SERVICES, LIE, AND THREE (3) TREVELLA ACCESS PORTS, BELOF (10).
PLATE SEAL, AND ONE (1) POLE SEAL, 100—TI MLL, MORAMAN SCAN AREA OF 10 PARCE A, AND
LOS SEAL, SEA-TI VILL, MORAMAN SCAN AREA TO BE REFERENCED AT FOR 10 ANACE, A, AND
LOS SEALS, SEA-TI VILL, MORAMAN SCAN AREA, TO BE REFERENCED, AT FOR 10 ANACE, A, AND
LOS SEALS, SEALS Westwood EGSTING ZONING:


ECISTING USE:


PROPOSED USE:

FUTURE LAND USE: Shadybrook DJ. BASE FLOOD ELEV. DRING OF ADJOINING PARCELS RACTER AREA: TOTAL NAMBER OF RESIDENTIAL LIMITS:
RESIDENTIAL DENSITY/INTENSITY:
TOTAL COMMERCIAL BUILDING SQUARE FOOTAGE... Retail School Retail UNDEVELOPED, COMMERCIAL (PUD)
AUILTI FAMICY RES., OFFICE/COMMERCIAL (P
COMMERCIAL
SUBJURBIAN
56.311 ZONE "X" RURAL AT&T COX CABLE BATON ROUGE WATER COMPANY, INC. 33,000 SF 180 BY FDP 180 BY FDP \$105/20/E 8 8 g g 8 3 8 E THE GREENS AT MILLERVILLE - Revision 11

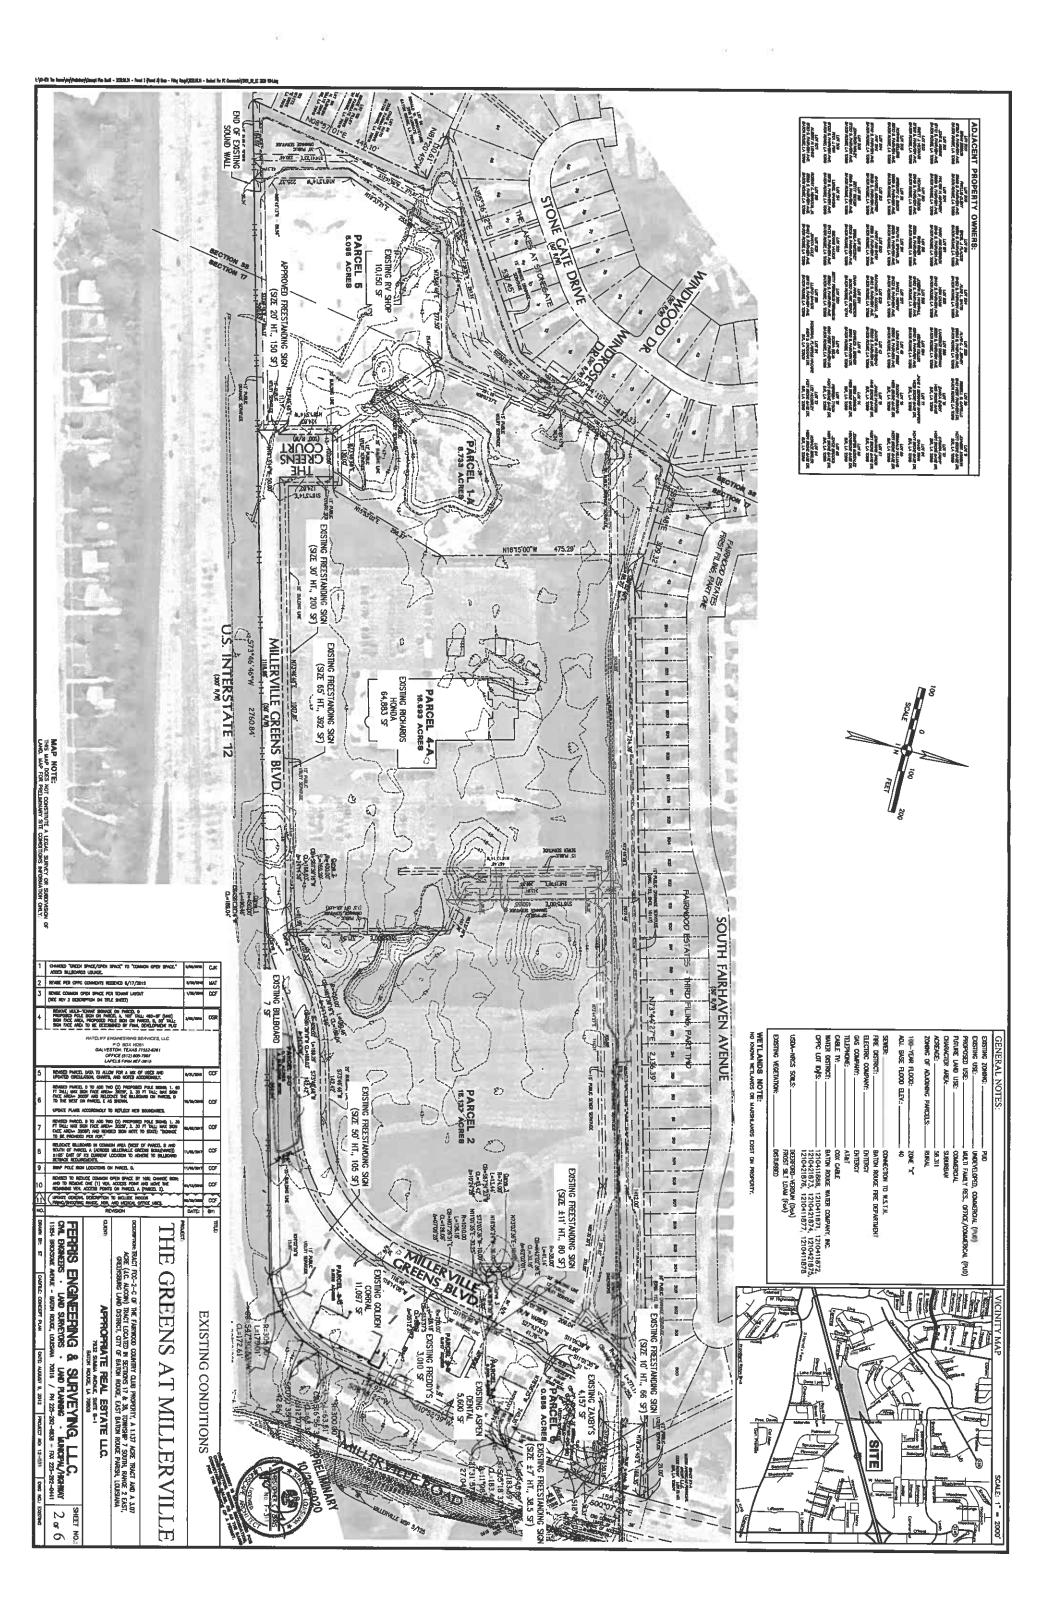

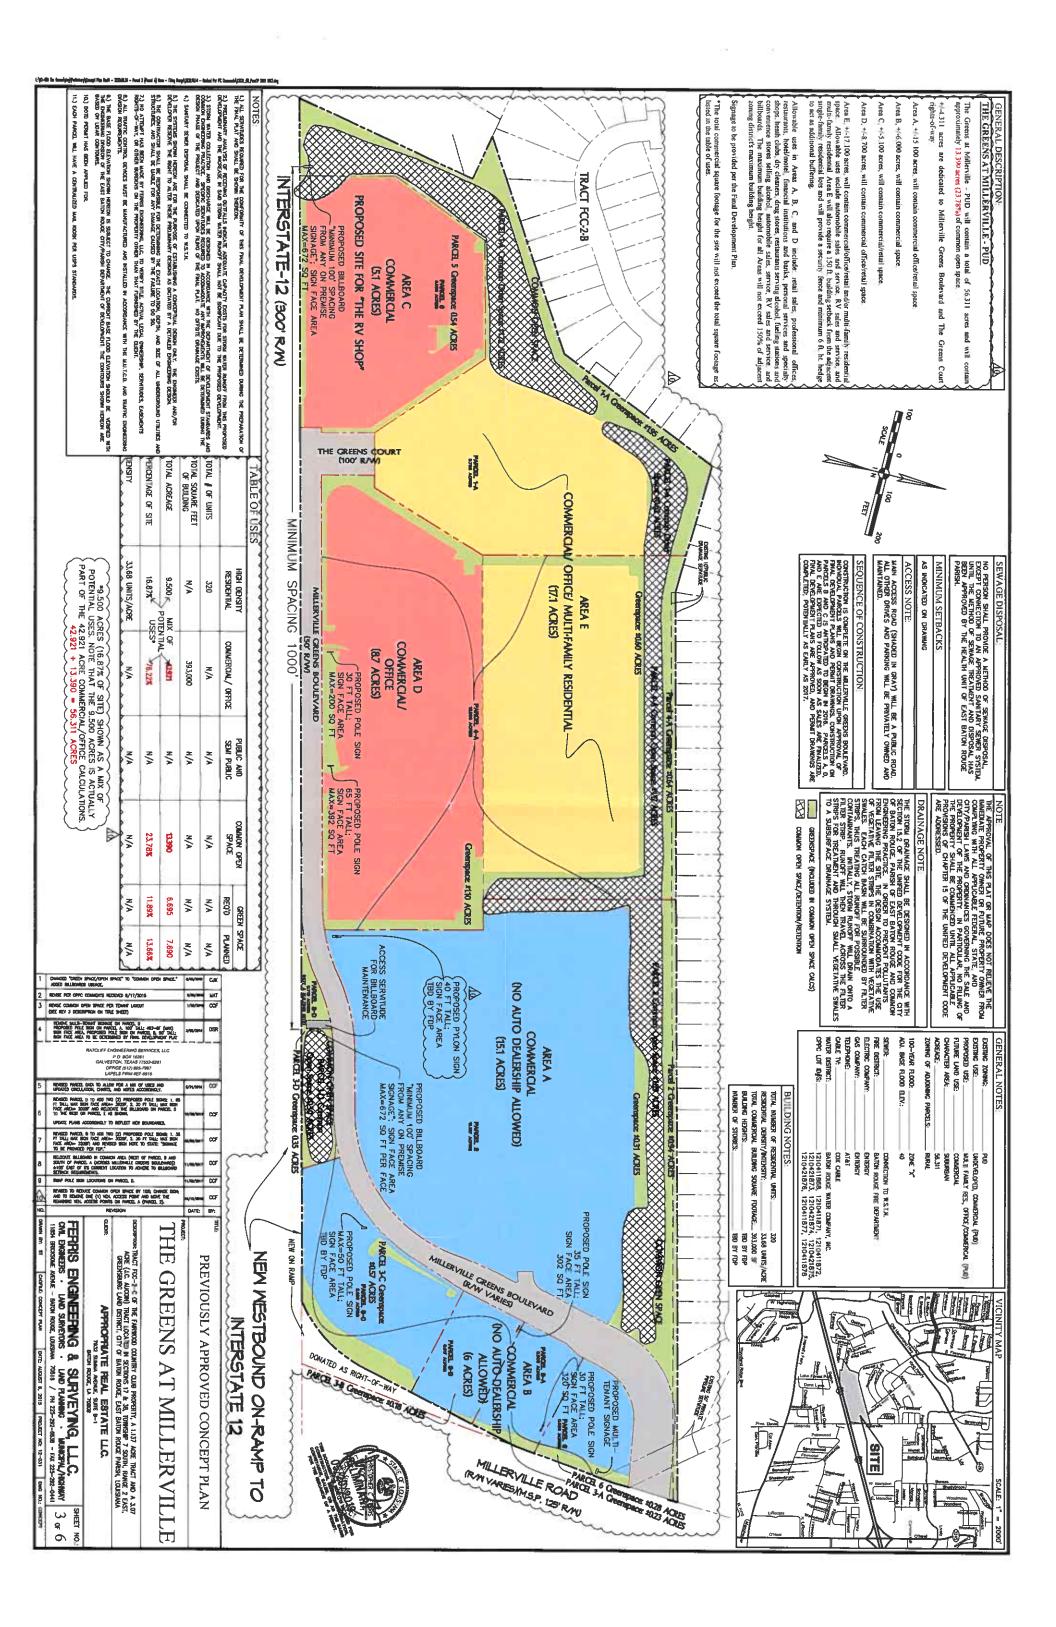

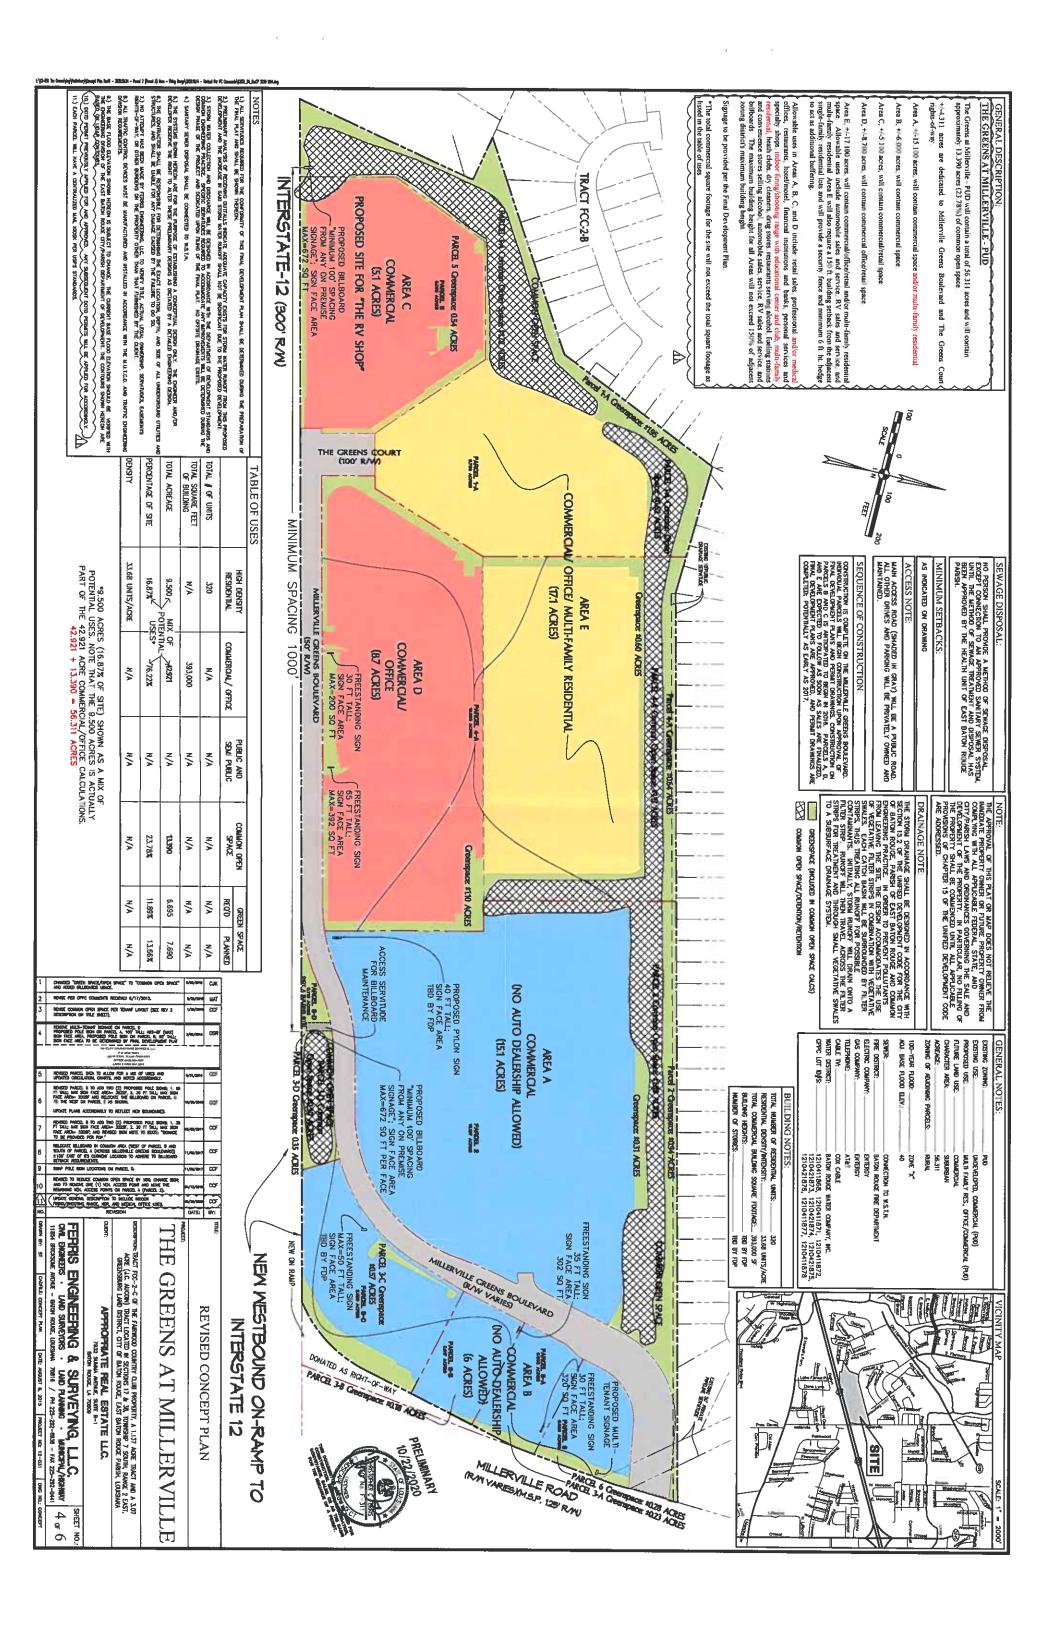

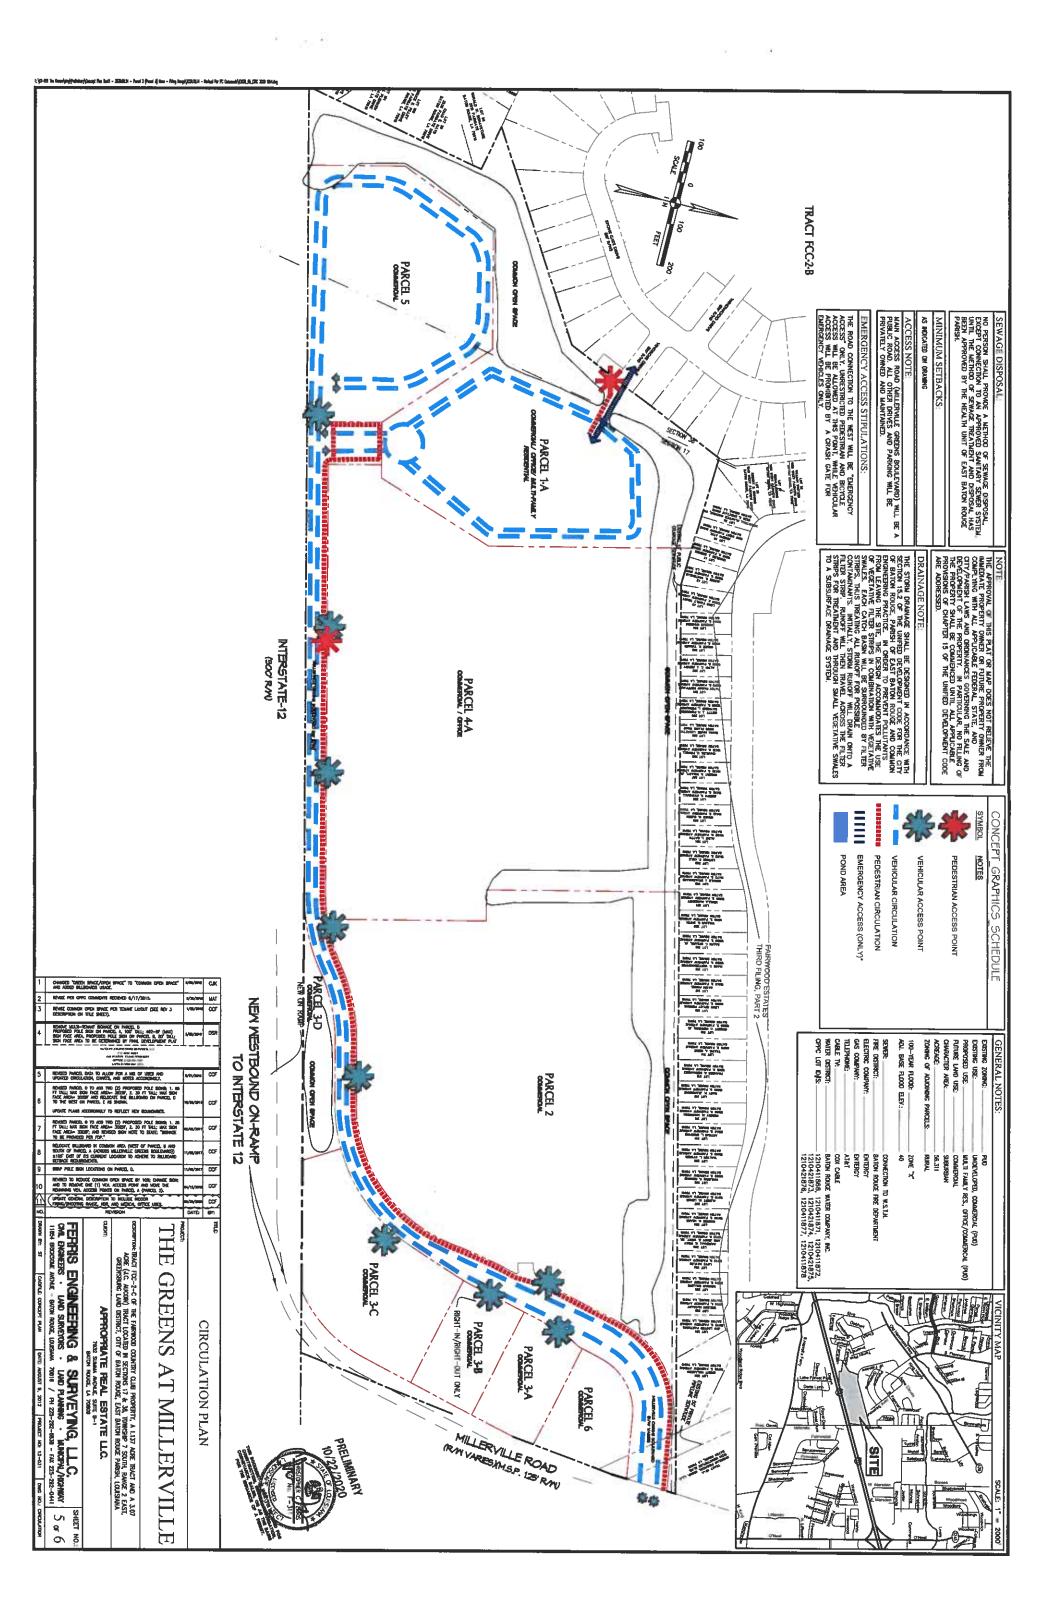

SIN CONCEPTUAL SKETCH OF AUTO/RV SALES AND/OR SERVICE SIN

CONCEPTUAL SKETCH OF TENANT SIGN

NO NEED BUILDINGS USING. 10

FERRIS ENGINEERING & SURVEYING, LLC. SHEET NO.
CML ENGINEERS - LWD SURVEYORS - LWD FLANSING - MUNICIPAL/HACHMAY 6 or 6
11854 BROSSINE WEBLE - SHEW ROUSE LOUISHW. 70918 / FH 225-222-6539 - FM 225-222-6541 | 000 MO. CHARACTER

MARKET NO. CONTRECONSTIT RANG | DRIE MOURT N. 2012 | PROLETT NO. 12-451 | 000 MO. CHARACTER

THE GREENS AT MILLERVILLE

ARCHITECTURAL ELEVATIONS

ERACT FOC-2-C OF THE FARNOOD COUNTRY CLUB PROPERTY, A 1.137 ACRE TRACT AND A 3.07 ACRE (AC. ALCOR) TRACT LOCATED AN SECTIONS 17 & 38, TOWNSHE 7 SOUTH, RANCE 2 EAST, ORED-REBURG LAND DISTRICT, CITY OF BATCH ROLDE, EAST BATCH ROUGE PARSH, LOUISLANA


APPROPRIATE REAL ESTATE LLC.

7722 SMAN ADME, SMIT A-2

BATCH ROUGE, LA 70008

FRONT ELEVATION

SIDE ELEVATION

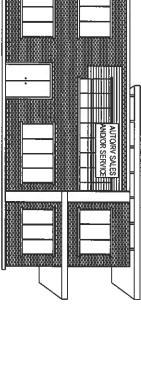

SIN CONCEPTUAL SKETCH OF RESTAURANT



HOME FURNISHINGS TV VIDEO AUDIO MATTRESS FASHION PLAN

	į
•	
RESTAURANT	

CONCEPTUAL SKETCH OF RETAIL

SIDE ELEVATION



PRONT BLEVATION



i A				
	\ <u> </u>	1/2		
) 	7	13	Sá
	i i		1	di
1				
A Section				
	The T	100 A		4.

CONCEPTUAL SKETCH OF MULTI-FAMILY RESIDENTIAL

10		
	•	

		OPPCID:	WATER DISTRICT:	CABLE TH:	TELEPHONE	GAS COMPANY:	ELECTRIC COMPANY:	FIRE DISTRICT:	
10,400	1210421873, 1210421874, 1210421875, 1210421876, 1210411877, 1210411878	1210411868, 1210411871, 1210411872,	BATCH ROUGE WATER COMPANY, INC.	COX CABLE	AT&T	DITERCY	ENTERGY	BATON ROUGE FIRE DEPARTMENT	

Control of the Contro	
The same of the sa	
Standard Standard Manager Mr.	Sheppendi
	Woodong

CACIE	WATER DISTRICT:	CABLE TV:	TELEPHONE	GAS COMPANY:	ELECTRIC COMPANY:	FIRE DISTRICT:	SOMER	AOL BASE FLOOD ELFY.:	100-YEAR FLOOD:	SDEWING	PARICHG:	ACREAGE:	COMPREHENSIVE PLAN LANDUSE:	PROPOSED LISE:	GENERAL NOTES:		VICINITY MAP
1210411666, 1210411671, 1210411672,		COX CABLE	AT&T	DITERCY	ENTERCY	BATON ROUGE FIRE DEPARTMENT	CONNECTION TO W.S.T.N.	5	Z04E "X"	5' CONORTE	CONCRETE	57.1	TOWN CENTER	PUD CONCEPT PUD CONCEPT PUD CONCEPT			SCALE: 1" = 2000